



FOUND ORIGINAL MARKED
STONE AT QUARTER
CORNER. SET COUNTY
MONUMENT AT CORNER AND
RESET STONE ALONGSIDE

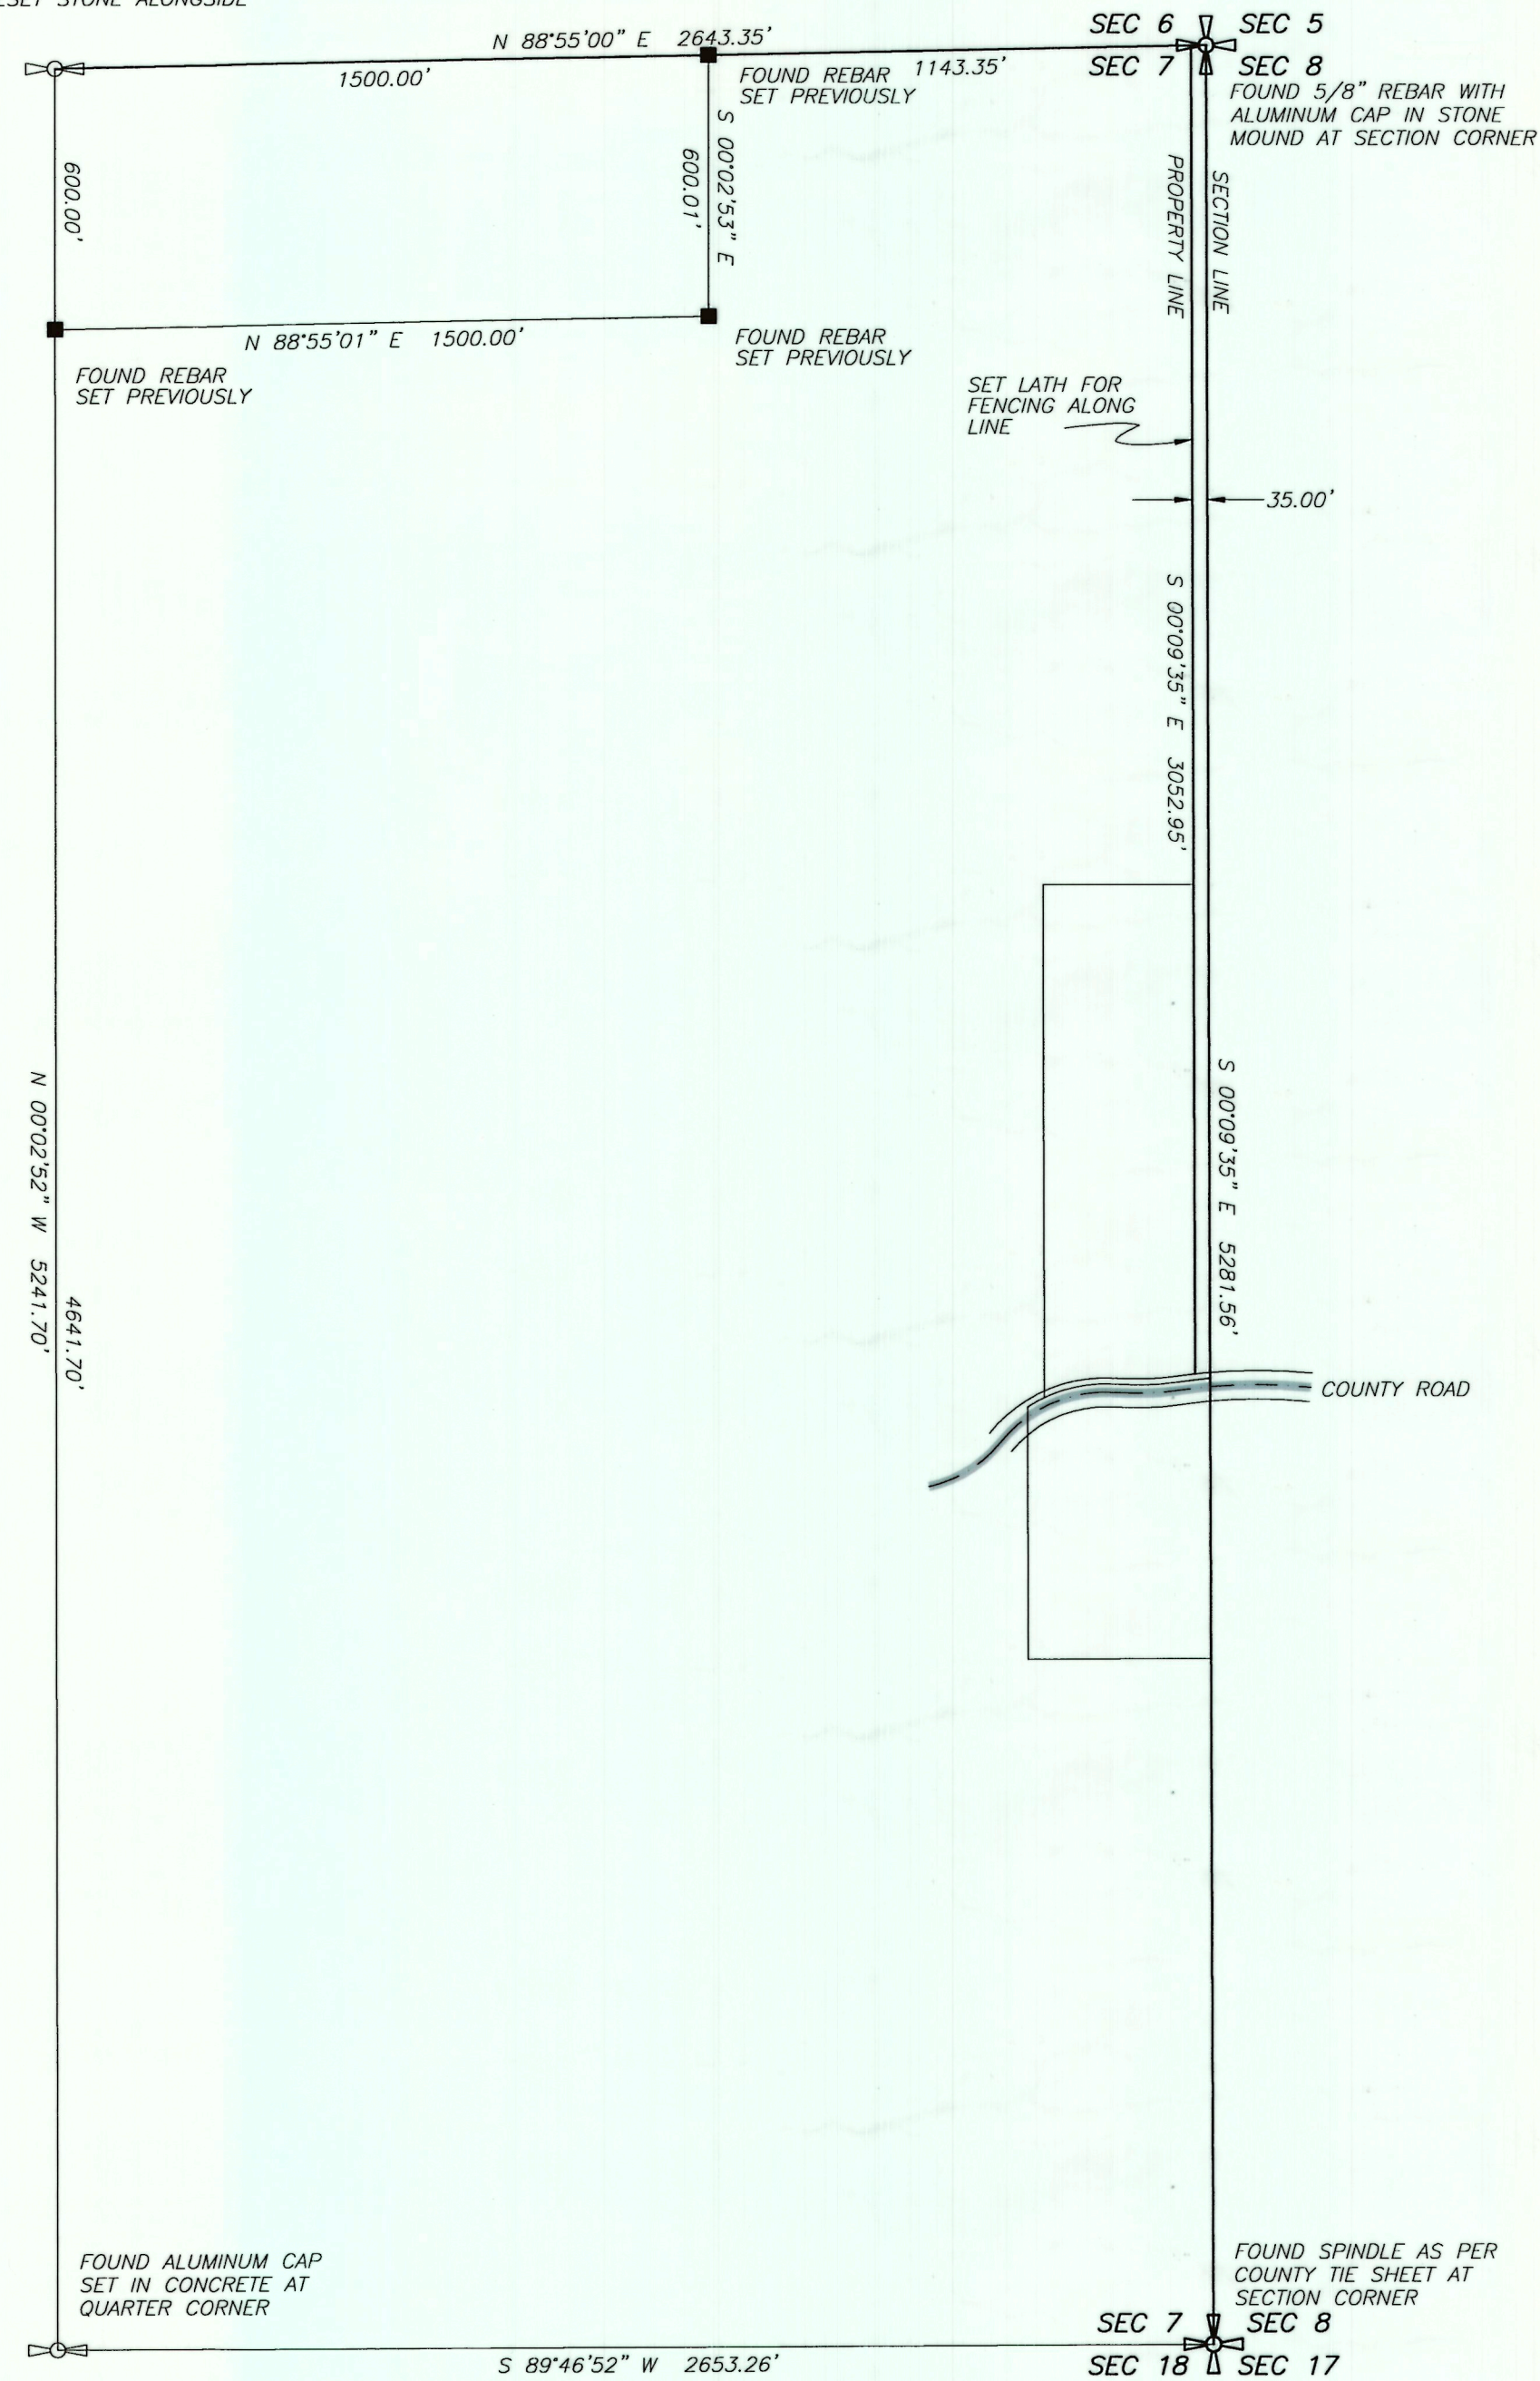

PROPERTY SURVEY FOR
DUCHESNE COUNTY ROAD DEPARTMENT
GARTH WILKINSON LINE

SECTION 7, TOWNSHIP 3 SOUTH, RANGE 1 WEST
UINTAH SPECIAL BASE AND MERIDIAN

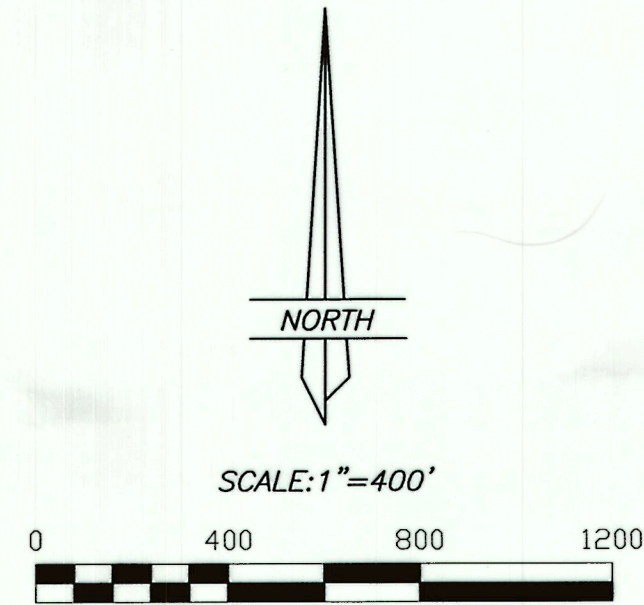


NOTE:
THIS SURVEY WAS PERFORMED USING GLOBAL POSITIONING SYSTEM (G.P.S.) EQUIPMENT
AND PROCEDURES.
THE BEARINGS ARE BASED ON WGS-84 DATUM.

NARRATIVE

This survey was performed at the request of the Duchesne County Road Department as part of the negotiations for right-of-way realignment with Garth Wilkinson across part of his property. A search was made for the monuments marking the Public Lands Survey System corners and the results are noted on the plat. These corners were used to control the survey.


SURVEYOR'S CERTIFICATE

This is to certify that this plat was prepared from the field notes and electronic data collector files of an actual survey made by me, or under my personal supervision, of the parcels of land shown hereon, and that the monuments indicated were found or set during said survey, and that this plat accurately represents said survey to the best of my knowledge.

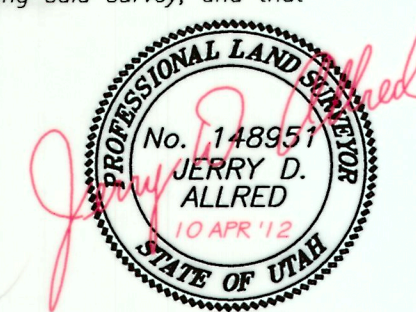

Jerry D. Allred, Professional Land Surveyor,
Certificate 148951 (Utah)

COUNTY SURVEYOR'S FILE NO. 2562

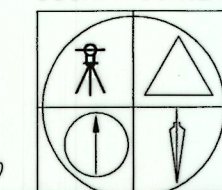

JERRY D. ALLRED AND ASSOCIATES
SURVEYING CONSULTANTS
1235 NORTH 700 EAST--BOX 975
DUCHESNE, UTAH 84021
(435) 738-5352